


地積測量図

S=1:500

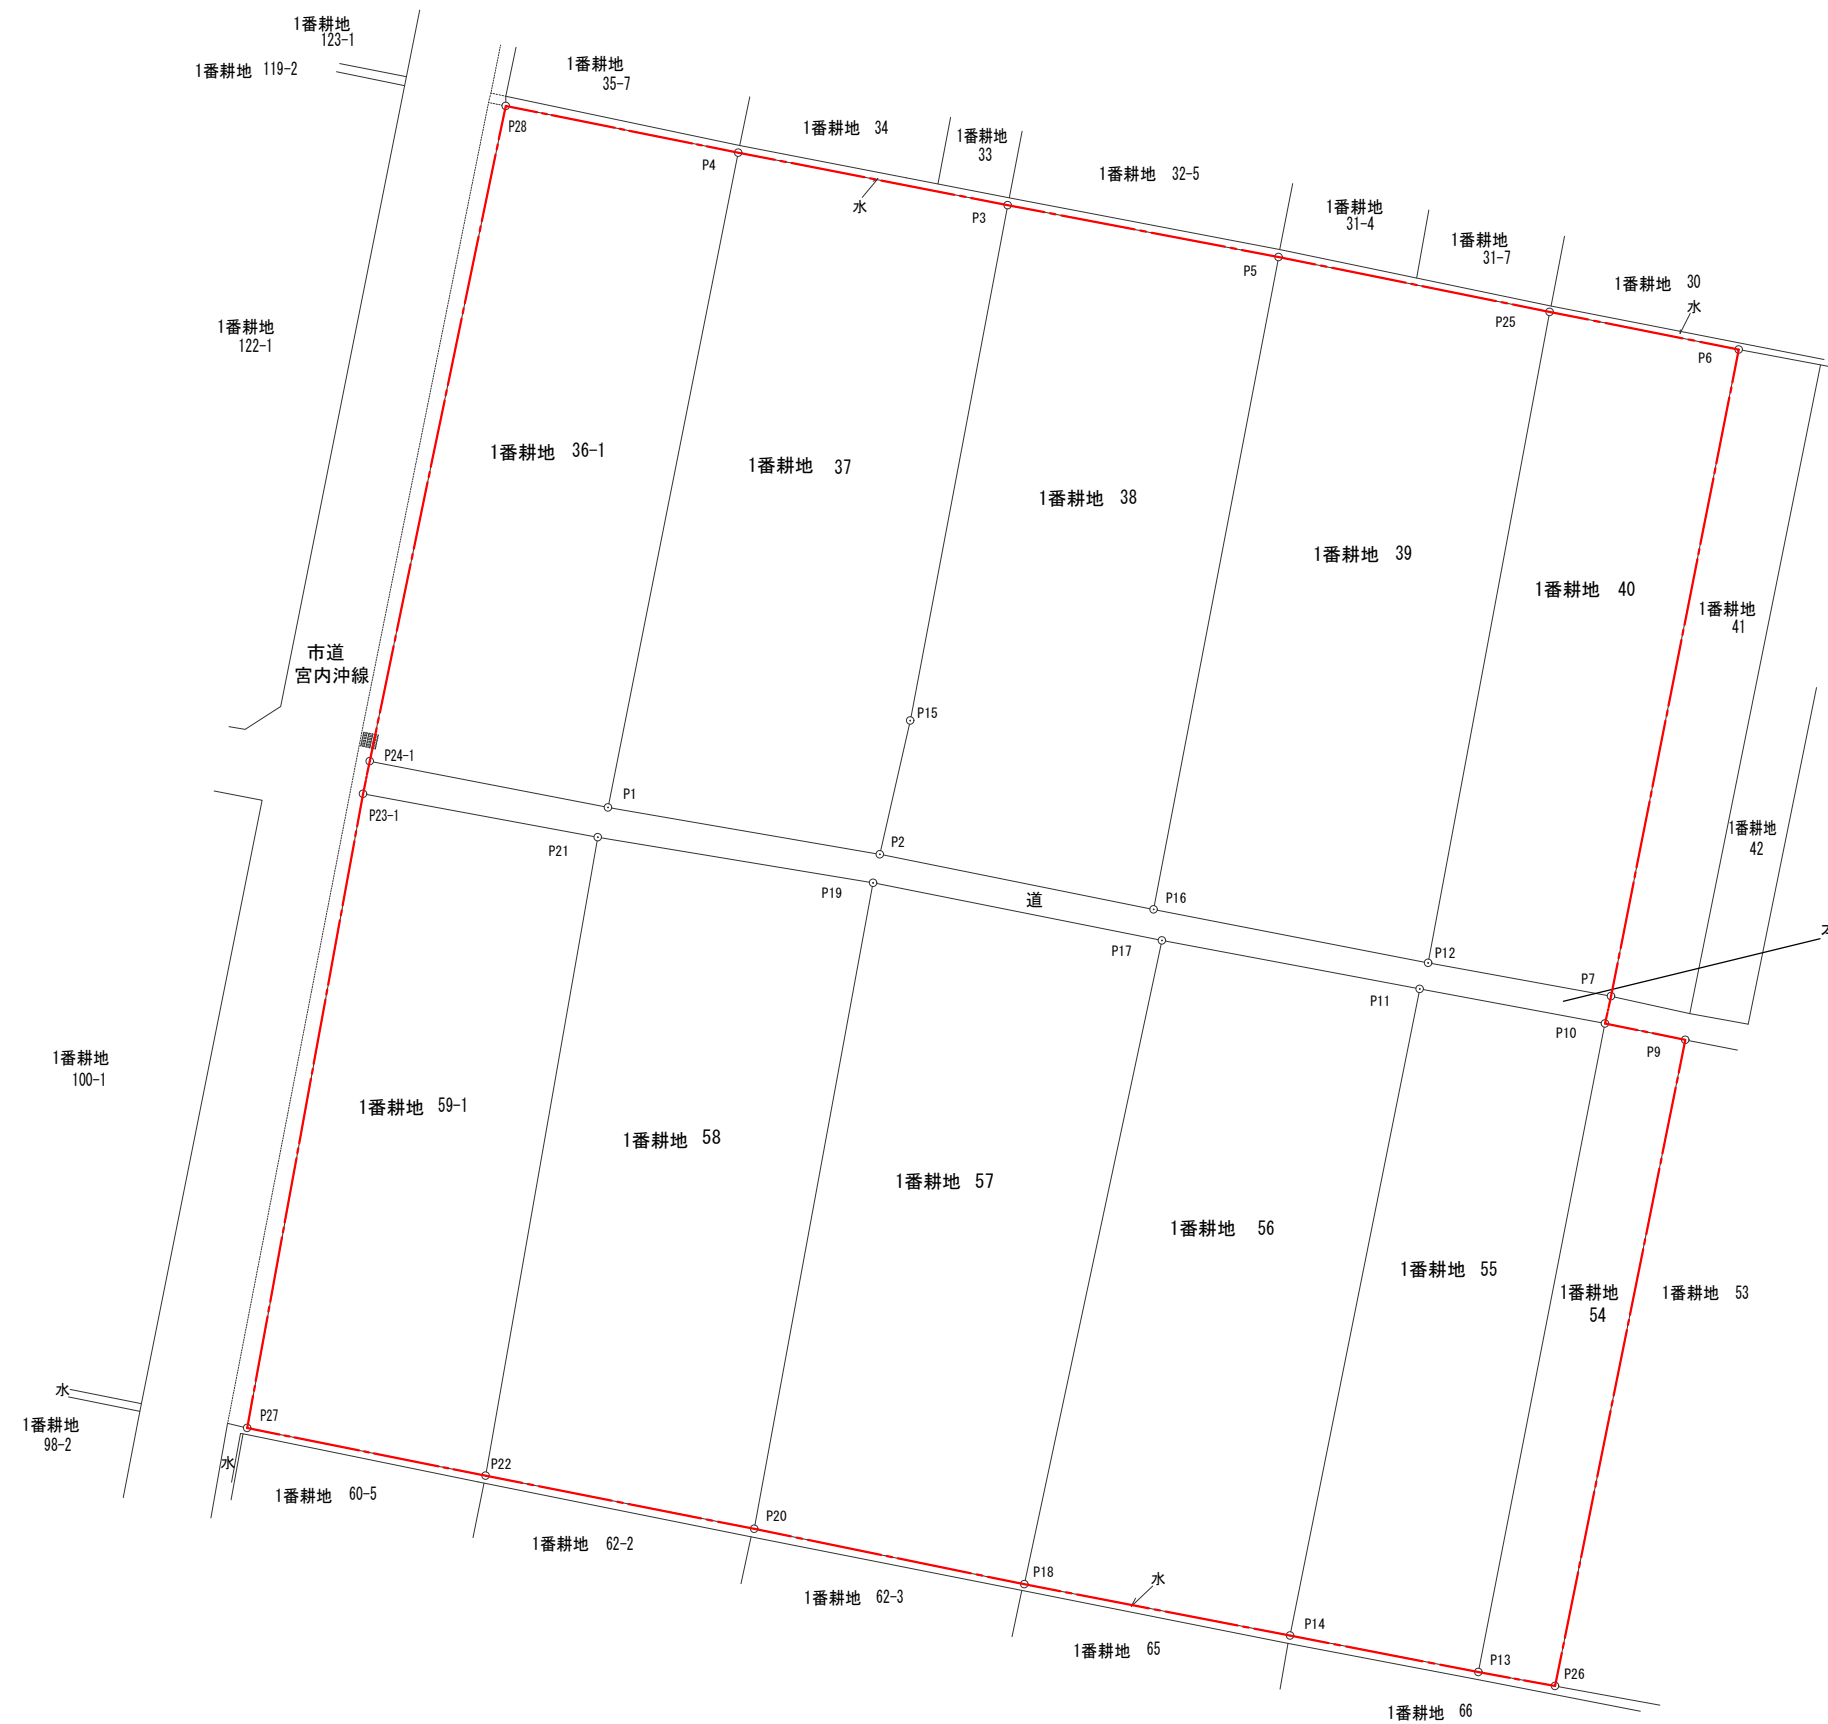

本用地も建設予定地に含まれます。
(施設建設に支障がないように事務処理を行います)

地積計算書

座標求積表

地番	1番耕地 36-1			
測点	X _n	Y _n	(X _{n+1} - X _{n-1}) Y _n	距離
P28	54093.859	-102057.589	-4108532.360373	15.68
P4	54090.771	-102042.215	4734350.607140	44.16
P1	54047.463	-102050.826	4108260.102282	16.06
P24-1	54050.514	-102066.589	-4735481.463244	44.27
			倍面積	-1403.114195
			面積	701.5570975
			地積	701.55 m ²

地番	1番耕地 37			
測点	X _n	Y _n	(X _{n+1} - X _{n-1}) Y _n	距離
P1	54047.463	-102050.826	4736178.834660	18.24
P2	54044.361	-102032.850	-587607.183150	9.09
P15	54053.222	-102030.834	-4380693.857790	34.68
P3	54087.296	-102024.387	-3830913.707463	18.16
P4	54090.771	-102042.215	4064647.550095	44.16
			倍面積	1611.636352
			面積	805.8181760
			地積	805.81 m ²

地番	1番耕地 38			
測点	X _n	Y _n	(X _{n+1} - X _{n-1}) Y _n	距離
P2	54044.361	-102032.850	-1276022.822100	9.09
P15	54053.222	-102030.834	-4380693.857790	34.68
P3	54087.296	-102024.387	-3125925.193293	18.24
P5	54083.861	-102006.472	4751461.465760	43.93
P16	54040.716	-102014.741	4029582.269500	18.47
			倍面積	-1598.137923
			面積	799.0689615
			地積	799.06 m ²

地番	1番耕地 39			
測点	X _n	Y _n	(X _{n+1} - X _{n-1}) Y _n	距離
P5	54083.861	-102006.472	-4031805.805800	18.30
P25	54080.241	-101988.530	4760620.603340	43.80
P12	54037.183	-101996.570	4031414.429250	18.51
P16	54040.716	-102014.741	-4761844.080398	43.93
			倍面積	-1614.853608
			面積	807.4268040
			地積	807.42 m ²

地番	1番耕地 40			
測点	X _n	Y _n	(X _{n+1} - X _{n-1}) Y _n	距離
P25	54080.241	-101988.530	-4137266.707980	12.75
P6	54077.749	-101976.026	4615740.864838	43.60
P7	54034.978	-101984.469	4137101.969454	12.30
P12	54037.183	-101996.570	-4616670.747910	43.80
			倍面積	-1094.621598
			面積	547.3107990
			地積	547.31 m ²

座標求積表

地番	1番耕地 54			
測点	X _n	Y _n	(X _{n+1} - X _{n-1}) Y _n	距離
P10	54033.178	-101984.875	-4262763.805250	5.42
P9	54032.089	-101979.563	4467928.614156	43.58
P26	53989.366	-101988.170	4262901.529660	5.16
P13	53990.291	-101993.247	-4468528.137564	43.70
			倍面積	-461.798998
			面積	230.8994990
			地積	230.89 m ²

地番	1番耕地 55			
測点	X _n	Y _n	(X _{n+1} - X _{n-1}) Y _n	距離
P11	54033.461	-101997.124	-4128231.596776	12.46
P10	54033.178	-101984.875	4606656.803750	43.70
P13	53990.291	-101993.247	4128074.679078	12.70
P14	53992.704	-102005.714	-4607598.101380	43.61
			倍面積	-1098.215328
			面積	549.1076640
			地積	549.10 m ²

地番	1番耕地 56			
測点	X _n	Y _n	(X _{n+1} - X _{n-1}) Y _n	距離
P14	53992.704	-102005.714	-4015250.920182	43.61
P11	54033.461	-101997.124	-4688297.804660	17.36
P17	54038.669	-102014.189	4015584.521607	43.53
P18	53996.098	-102023.293	4689500.662745	17.90
			倍面積	1536.459510
			面積	768.2297550
			地積	768.22 m ²

地番	1番耕地 57			
測点	X _n	Y _n	(X _{n+1} - X _{n-1}) Y _n	距離
P18	53996.098	-102023.293	-3969216.214165	43.53
P17	54038.669	-102014.189	-4731418.085820	19.48
P19	54042.478	-102033.293	3969605.264165	43.43
P20	53999.764	-102041.157	4732668.861660	18.24
			倍面積	1639.825840
			面積	819.9129200
			地積	819.91 m ²

地番	1番耕地 58			
測点	X _n	Y _n	(X _{n+1} - X _{n-1}) Y _n	距離
P19	54042.478	-102033.293	4665982.488890	43.43
P20	53999.764	-102041.157	4000421.519028	18.11
P22	54003.274	-102058.927	-4667154.731710	42.87
P21	54045.494	-102051.508	-4000827.319632	18.46
			倍面積	-1578.043424
			面積	789.0217120
			地積	789.02 m ²

地番	1番耕地 59-1			
測点	X _n	Y _n	(X _{n+1} - X _{n-1}) Y _n	距離
P21	54045.494	-102051.508	4601298.392704	42.87
P22	54003.274	-102058.927	3986829.924328	16.07
P27	54006.430	-102074.687	-4602343.487456	42.63
P23-1	54048.362	-102067.029	-3987146.420856	15.78
			倍面積	-1361.591280
			面積	680.7956400
			地積	680.79 m ²